

Legend Court NNEWI

LAND MARK:

TEACHING HOSPITAL NNEWI
NNEWI NORTH
LGA HEADQUARTERS
NNEWI MAIN MARKET
NNEWI BUILDING
MATERIALS MARKET
POLICE AREA COMMAND
TRAFFIC LIGHT JUNCTION

LOCATION: URUAGU, NNEWI

TITLE: DEED OF ASSIGNMENT
AND REGISTERED SURVEY

N6.750m
SIZE: 464SQM

All payments should be made in favour of: **PWAN LEGEND REALTORS AND INVESTMENTS LTD**



1015518537



0427203704



2033544313

Ecobank

4240000760

Contact us at:

Road 24 House 11 ikota villa estate
beside mega chicken ikota Ajah lagos

A-Z Petroleum Station by Traffic light
Junction, along Nnewi- Okigwe Road, Nnewi.



Terms & Conditions apply



LEGEND COURT NNEWI

SUBSCRIPTION FORM

NOTE: INSTANT PLOT RESERVATION

TYPES OF PLOTS: RESIDENTIAL COMMERCIAL (ATTRACTS 10%)

PAYMENT PLAN: OUTRIGHT: DURATION: INSTALMENT: DURATION: PLOT SIZE: 464 SQM 928SQM

NUMBERS OF PLOTS: CORNER PIECE (S) (ATTRACTS 10%)

**AFFIX
A PASSPORT
PHOTOGRAPH**

SECTION 1: SUBSCRIBERS DETAILS

NAME:

Mr Mrs

Surname

Other Names

NAME OF SPOUSE:

Surname

Other Names

ADDRESS:

DATE OF BIRTH:

GENDER* MALE FEMALE

MARITAL STATUS*

NATIONALITY*

OCCUPATION

EMPLOYERS NAME

COUNTRY OF RESIDENCE

LANGUAGE SPOKEN

EMAIL ADDRESS*

TELEPHONE NUMBER*

MOBILE NUMBER*

SECTION 2: NEXT OF KIN

NAME:

ADDRESS

PHONE NUMBER

EMAIL ADDRESS

SECTION 3: SUBSCRIBER'S DECLARATION

I _____ hereby declare that all the information provided on this subscription form for the purpose of obtaining Properties is true and correct to the best of my knowledge,

SIGNATURE OF THE SUBSCRIBER* _____

DATE* _____

NAME* _____

FOR REFERRAL DETAILS

CONSULTANT NO/ID

NAME

DATE

PHONE NO

EMAIL

LEGEND COURT NNEWI ESTATE

FREQUENTLY ASKED QUESTIONS

Q1. WHERE IS LEGEND COURT NNEWI ESTATE?

LEGEND COURT NNEWI is situated at Uruagu Nnewi, Anambra state

Q2. WHO ARE THE OWNERS/ DEVELOPER OF LEGEND COURT ESTATE?

PWAN LEGEND, a Leading Real Estate Company in Lagos State.

Q3. WHAT TYPE OF TITLE DOES LEGEND COURT HAS ON THE LAND?

Registered Survey & Deed of Agreement with Land Owners.

Q4. ARE THERE ANY ENCUMBRANCES ON THE LAND?

The land is free from every known government acquisition or interest and adverse claims.

Q5. WHAT IS THE PAYMENT STRUCTURE? (Outright Payment)

Outright payment 464sqm is N6,750,000.00 only for 3months payment plan.

Commercial plots Attract additional 10% of land cost | Corner piece plots Attract additional 10% of land cost

N.B :- Non-payment of the monthly instalments as at when due shall be treated as a fundamental breach of the contract which will result in termination or revocation of the contract/OR attract default charge of 10% of the month payment.

Q6. WHAT IS THE SIZE OF THE PLOT?

928sqm, 464sqm

Q7. IS THE ROAD TO THE ESTATE MOTORABLE?

Yes the road to the estate is motorable.

Q8. WHAT OTHER PAYMENTS DO I MAKE APART FROM THE PAYMENT FOR THE LAND?

Deed of Assignment Fee Per Plot: N150,000 for 464SQM (Subject to review).

Registered Survey Fee: N380, 000.00 only per plot (subject to review). Please note that Survey Plan with Company's Name will attract double charges.

Development Fee: NGN1,500,000.00 Per Plot

Corner Plot demarcation: N30, 000.00 only per plot (Subject to review).

Q9. WHAT DO I GET AFTER THE INITIAL DEPOSIT?

Starters pack comprising a letter of acknowledgement of subscription, receipts of payment.

Q10. WHAT DO I GET AFTER COMPLETING PAYMENT FOR THE LAND?

(a) Completion Payment Receipt, Contract of Sales & Allocation Notification Letter (a) Deed of Assignment & Survey Plan after Physical Allocation is done.

Q11. CAN I START BUILDING ON THE LAND?

You can start building on the landed property after physical allocation, which will be done 6 months after full payment has been made and confirmed, while fencing and Infrastructures will commence during the 1st year.

Q12. IS THERE ANY TIME LIMIT TO COMMENCE WORK ON MY LAND AFTER ALLOCATION?

No

Q 13. IS THERE ANY RESTRICTION REGARDING THE TYPE OF BUILDING I CAN CONSTRUCT IN THE ESTATE?

A. Yes. The estate layout is in sections and you are limited to build houses on each section based on designated use or plan for that section (Commercial or Residential) i.e Bungalow, Block of Flats, detached houses (duplex). Note "Face-me-I –Face – you" (Tenement Building) and high rise houses will not be permitted. All building design must conform to the required set back of building control of the estate and such design would be approved by the company and with LSG afterwards.

Q14. CAN I RE-SELL MY PLOT/PROPERTY?

Yes a subscriber who have paid up on their land can re-sell their plot(s). PWAN LEGEND would require the seller to furnish the company with details of the buyer. A Charge of 10% of the land consideration (Covering Transfer Documentation Fee shall be paid to the Company by the buyer.

Q15. CAN I PAY CASH TO YOUR AGENT?

We strongly advise that cash payments should ONLY be made to PWAN LEGEND at its designated offices. Otherwise, cheque(s) should be issued in favour of PWAN LEGEND. We shall not accept any responsibility for any liability that may arise as a result of a deviation from the above instruction.

Q16. What happens if I cannot continue with the payment? Can I get a refund?

Yes, you can apply for refund only if you have not been allocated your plot(s). In the event of a Refund, you are required to give the Company Ninety (90) days' notice to process your refund request and a further Sixty (60) days if the process isn't completed after the first 90 days. The refund shall be processed and paid less 40% (10% Administrative and 30% Agency fee).

PAYMENTS: Our Corporate Account details are as follows:

ACCOUNT NAME: PWAN LEGEND REALTORS & INVESTMENT LTD.

BANK: ZENITH BANK ACCOUNT NUMBER: 1015518537	BANK: GT BANK ACCOUNT NUMBER: 0427203704	BANK: FIRST BANK ACCOUNT NUMBER: 2033544313	BANK: ECO BANK ACCOUNT NUMBER: 4240000760
---	---	--	--


THEREFORE, THE INFORMATION PROVIDED, FAQ AND TERMS HERewith IS ACCEPTED AND CONSENTED BY ME, I ACKNOWLEDGE RECEIVING A COPY OF IT.

UBSCRIBER'S NAME: SIGNATURE & DATE:

PLAN SHOWING LANDED PROPERTY OF
EZENAZI FAMILY LAND
 AT OKWERU OKPUNOSE URUAGU
 NNEWI
 NNEWI NORTH L. S. A.
 ANAMBRA STATE
 SCALE: 1/1000

m 20 0 20 40m

ORIGIN: NIGERIA NATIONAL
 AREA: 105478.0119q.m.
 OR 110-548 ha.)

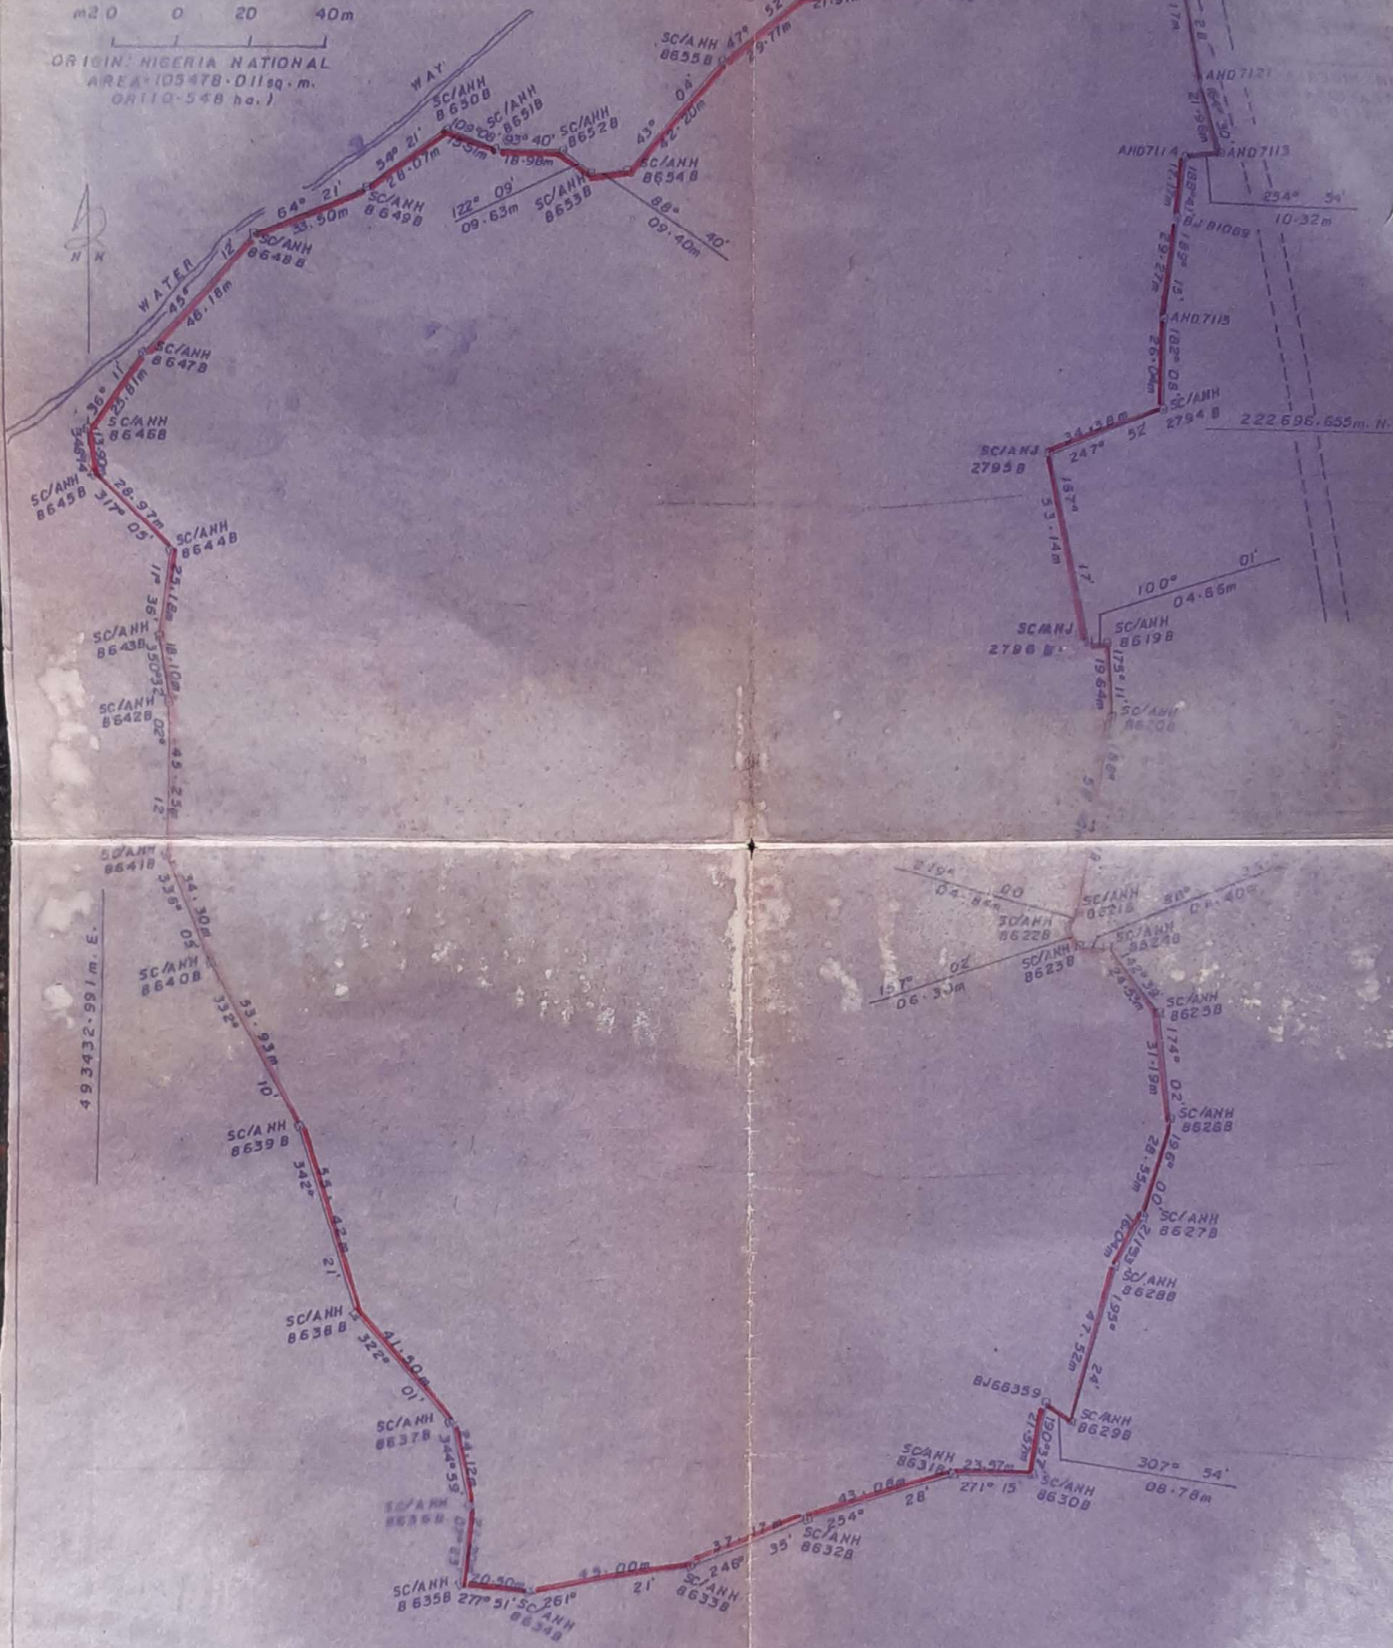

PLAN NO

USA / AN 57 / 2009

CERTIFIED TRUE COPY OF ORIGINAL PLAN MADE
 BY ME ON 25 / 02 / 2008

[Signature]

RAY. E. UBAJEKWE
 SURVEYOR
 KM. 5 OSHA/DW. RD. P. O. BOX 4113
 OHTISHA