



LAYOUT FOR PROPOSED RESIDENTIAL ESTATE
LEGEND PARK
 AT
IBIAKU ISSIET VILLAGE, URUAN LOCAL GOVT. AREA
AKWA IBOM STATE

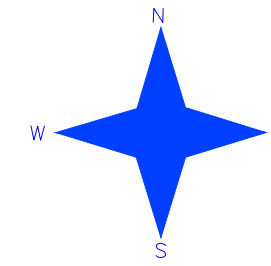

DATUM: UTM (ZONE 32)

AREA: 8.88 HECTARES

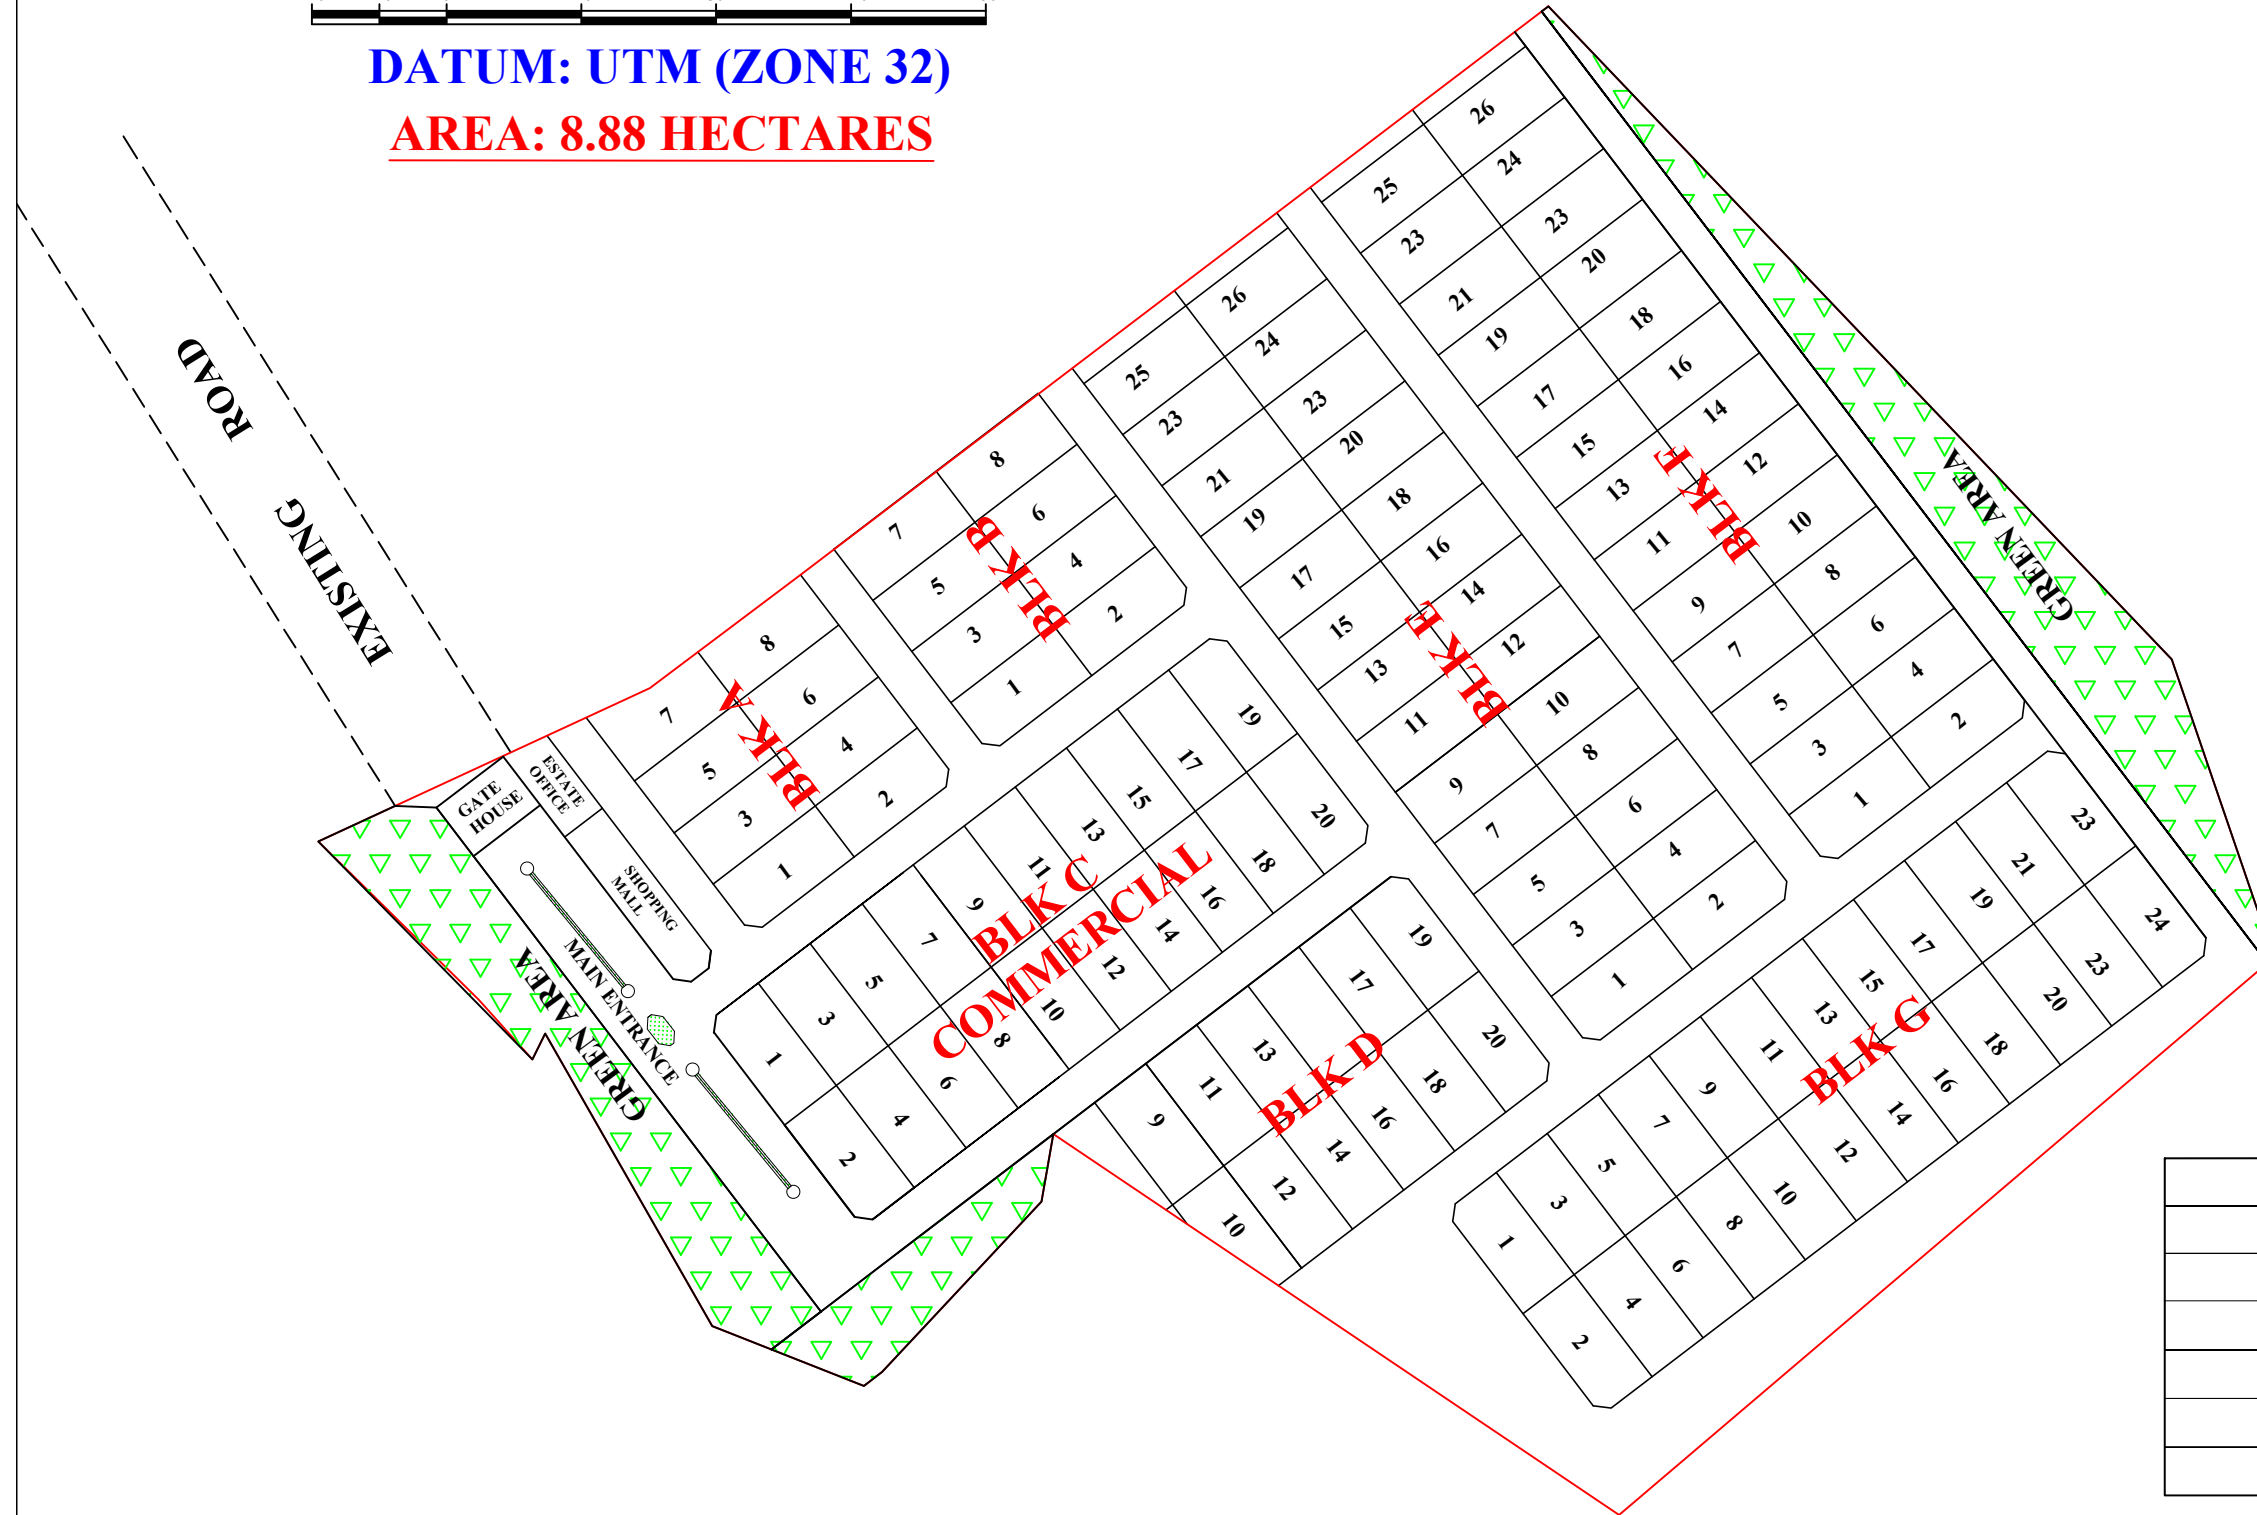

PLOT ANALYSIS

PLOT TYPE	PLOT AREA	NUMBER OF PLOTS
RESIDENTIAL	(15.5 x 30)m 465 SQM	*
RESIDENTIAL	(30 x 31)m 930 SQM	*
OTHERS	*	*
	*	*
	*	*
TOTAL PLOT		*

PROJECT: <i>LEGEND PARK ESTATE</i>	CLIENT: <i>PWAN LEGEND</i>	TITLE: <i>LAYOUT</i>	CONSULTANT: <i>AINAV SERVICES</i> <i>(ainavcoy@gmail.com)</i> <i>08129943852</i>	CERTIFICATION: <i>CERTIFIED TRUE COPY MADE ON 15/07/2022</i>	DATE: JULY, 2022
					SCALE: 1:2000
					SHEET NO.: 1